


The Elena

Preliminary Front Elevation

not to scale

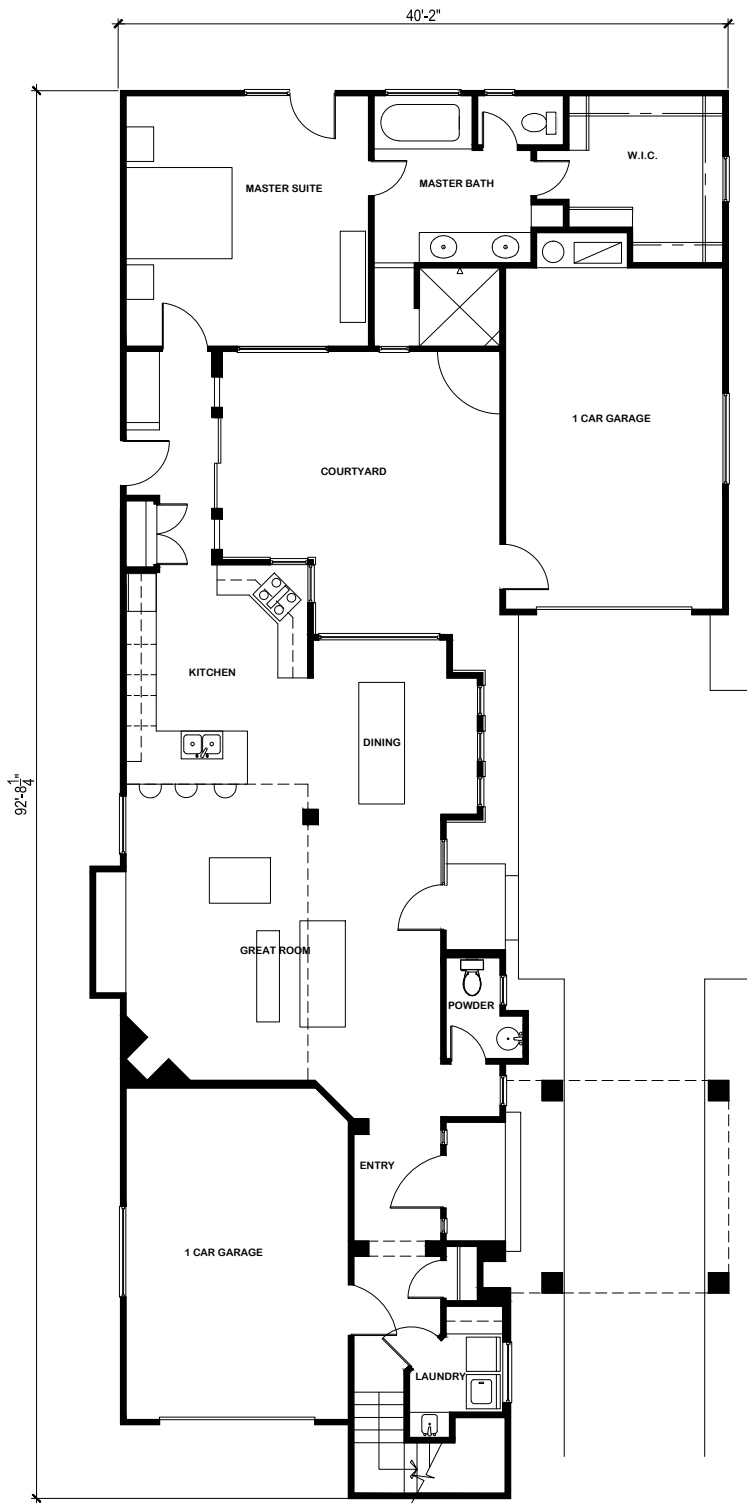

THE ELENA

FIRST FLOOR PLAN

Scale: not to scale


Square Footages:

First Floor	1725 sft
Second Floor	613 sft
Total Living	2337 sft
Garage (2 Bays)	550 sft

THE ELENA
3 bed, 2.5 bath



Robin Gates
Residential Architect
208.890.0218

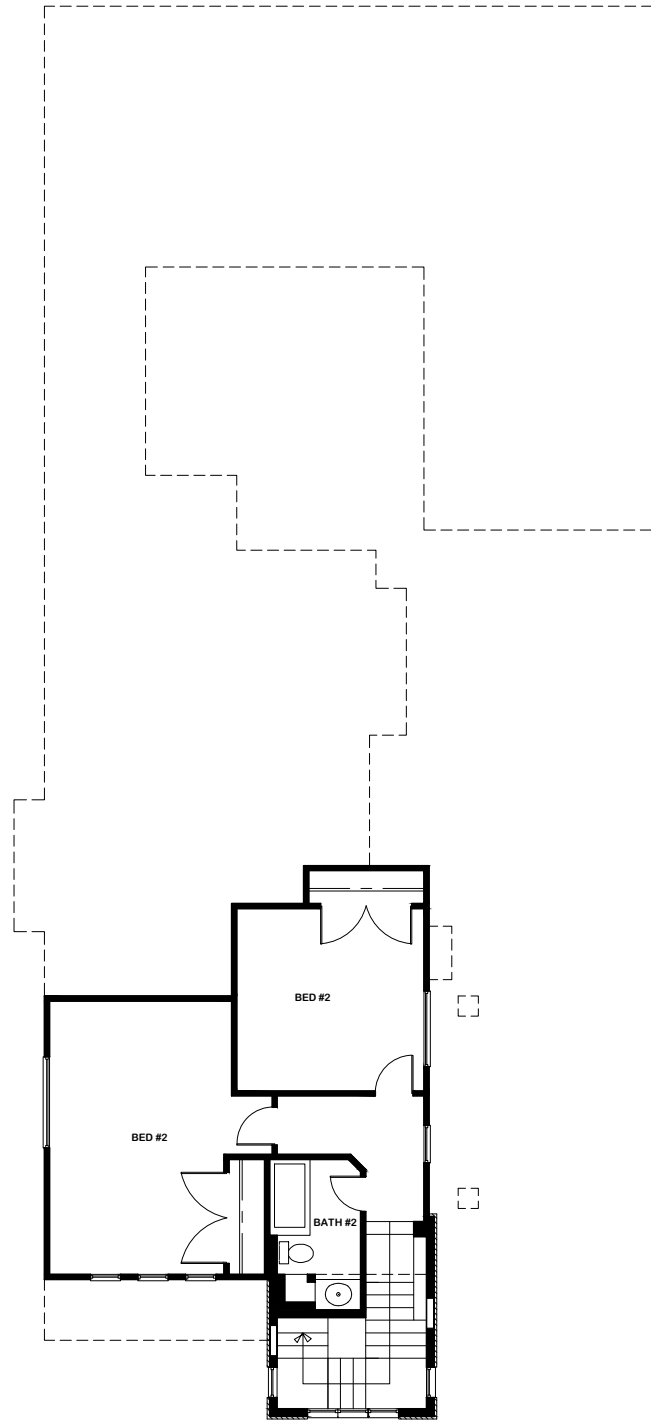

THE ELENA

SECOND FLOOR PLAN
Scale: not to scale


Square Footages:

First Floor	1725 sft
Second Floor	613 sft
Total Living	2337 sft
Garage (2 Bays)	550 sft


THE ELENA
3 bed, 2.5 bath




Robin Gates
Residential Architect
208.890.0218

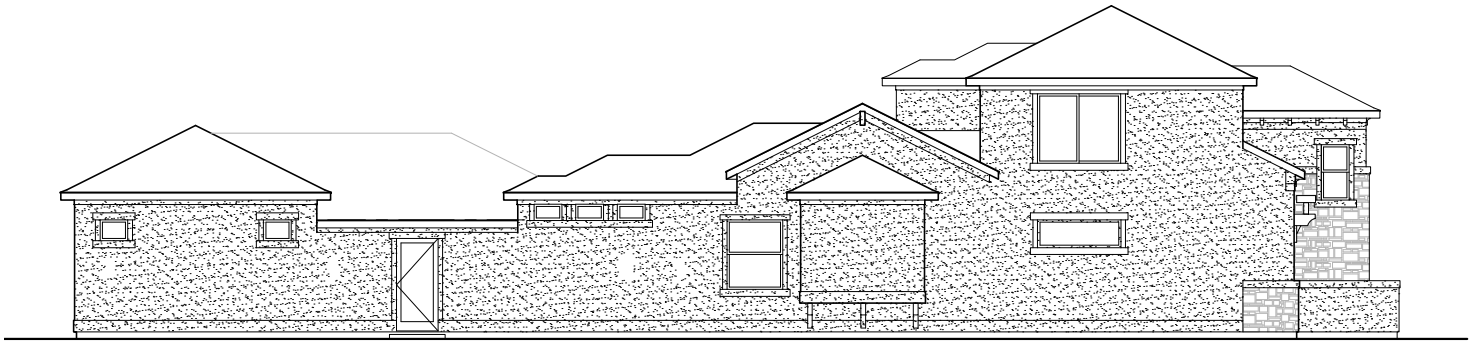

LEFT ELEVATION
Scale: not to scale

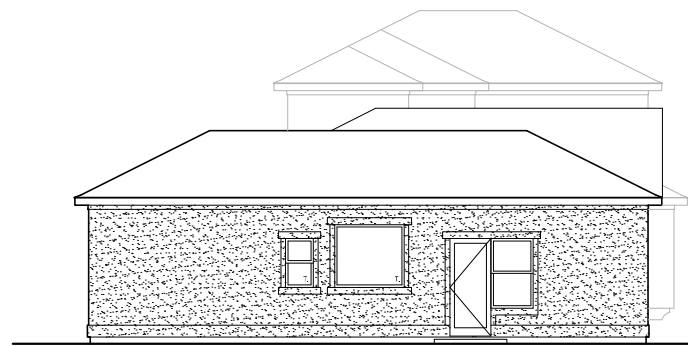

REAR ELEVATION
Scale: not to scale

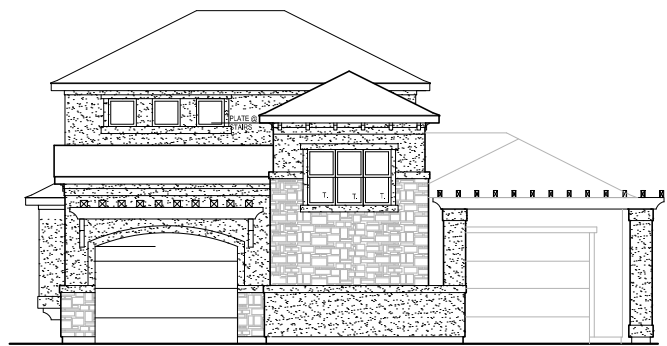

FRONT ELEVATION
Scale: not to scale



RIGHT ELEVATION
Scale: not to scale

THE ELENA

Square Footages:

First Floor	1725 sft
Second Floor	613 sft
Total Living	2337 sft
Garage (2 Bays)	550 sft

THE ELENA
3 bed, 2.5 bath



Robin Gates
Residential Architect
208.890.0218