


SECOND FLOOR PLAN  
Scale: not to scale

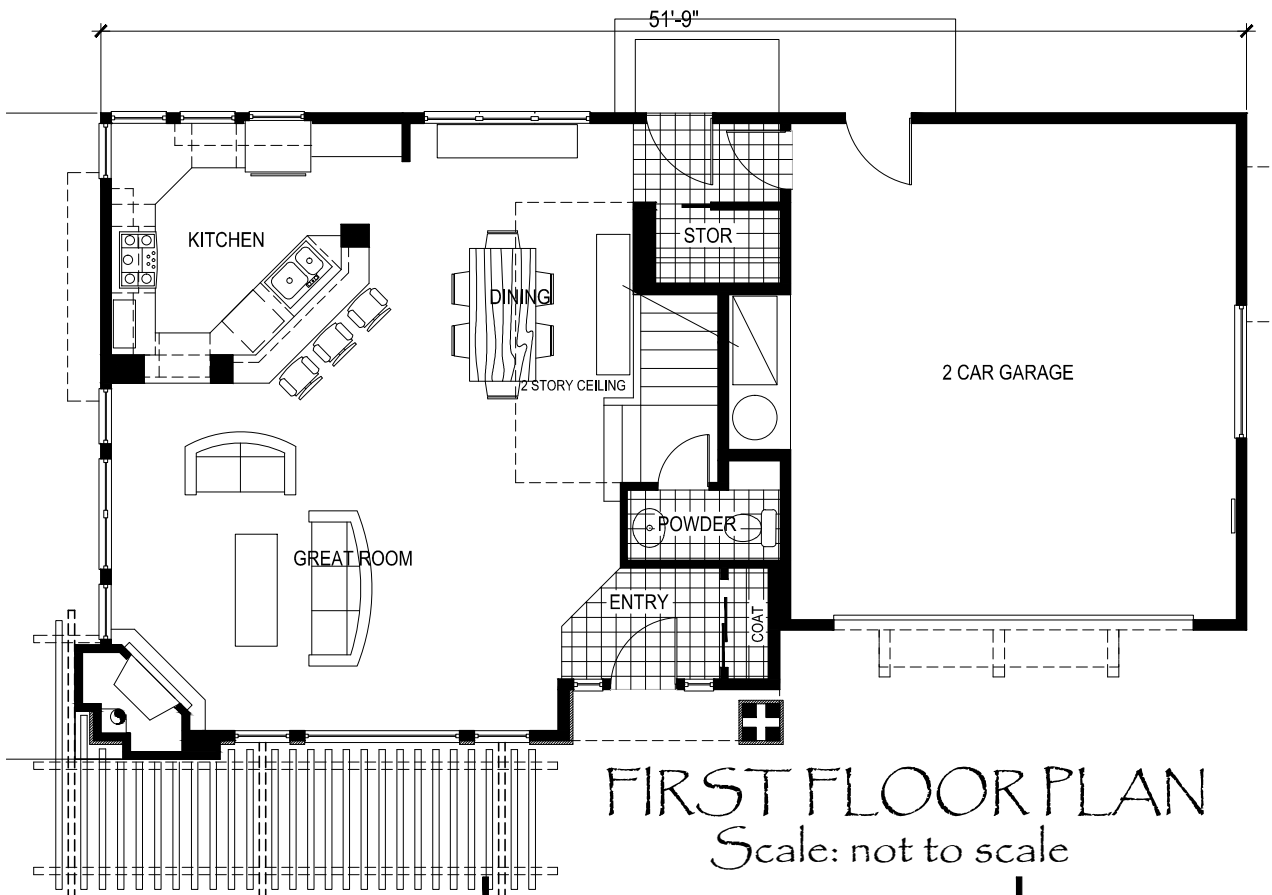

FIRST FLOOR PLAN  
Scale: not to scale

THE BROOK


Square Footages:

First Floor	849 sft
Second Floor	1239 sft
Total Living	2088 sft
Garage (2 Bays)	507 sft

THE BROOK  
3 bed, 2.5 bath



Robin Gates  
Residential Architect  
208.890.0218

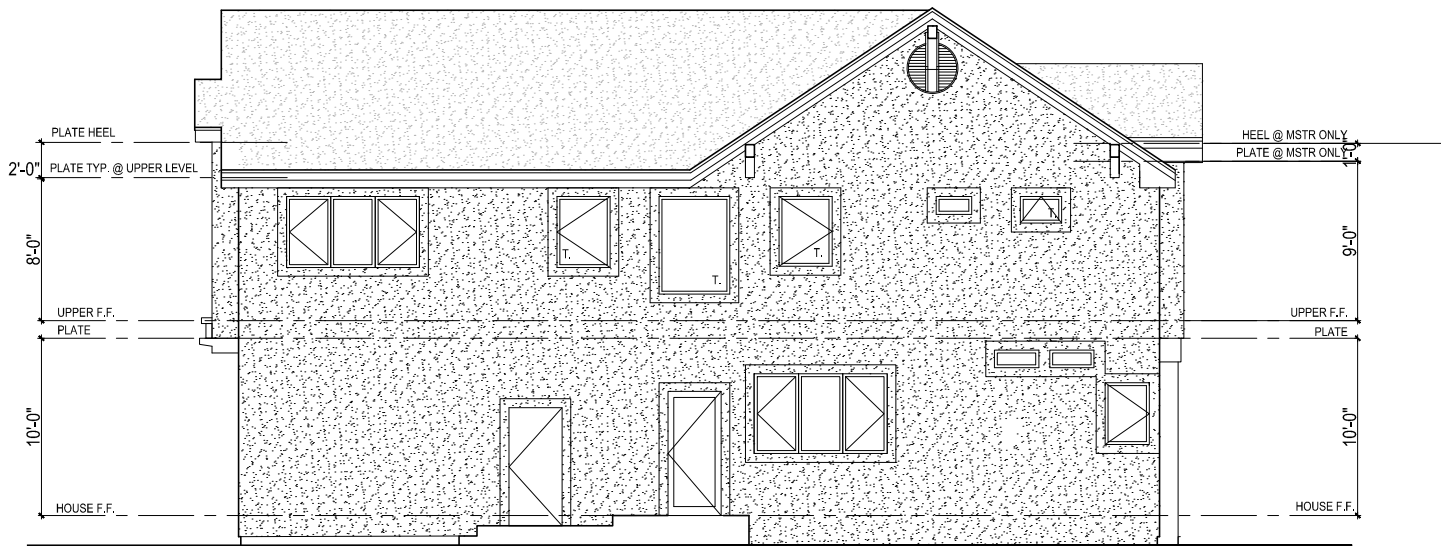

REAR ELEVATION  
Scale: not to scale

THE BROOK



FRONT ELEVATION  
Scale: not to scale

Square Footages:


First Floor	849 sft
Second Floor	1239 sft
Total Living	2088 sft
Garage (2 Bays)	507 sft

THE BROOK  
3 bed, 2.5 bath

 Robin Gates  
Residential Architect  
208.890.0218



LEFT ELEVATION  
Scale: not to scale

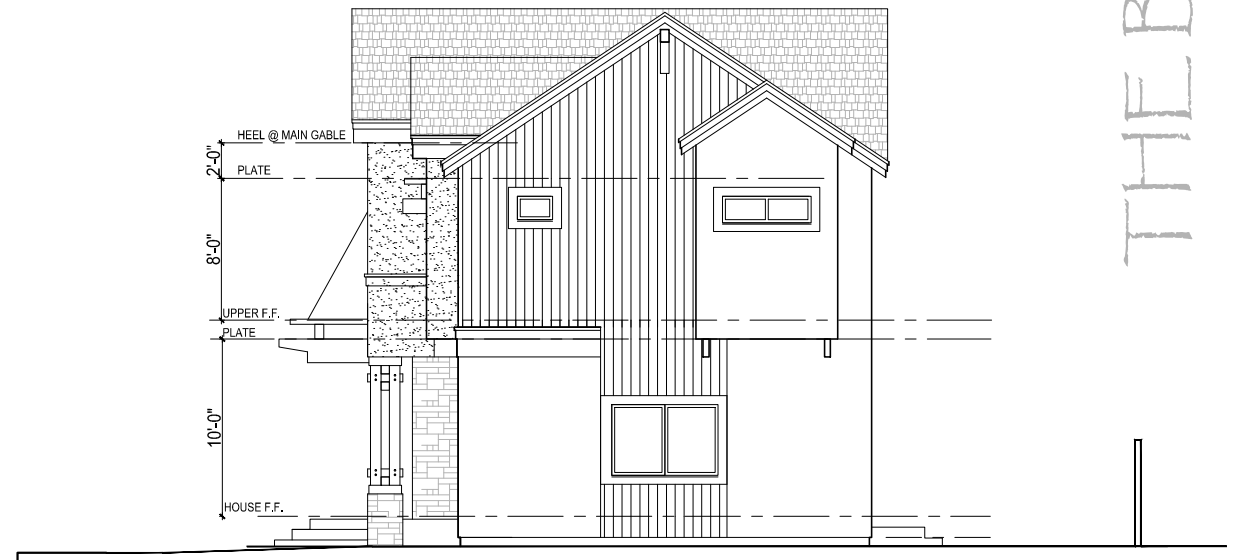

RIGHT ELEVATION  
Scale: not to scale

THE BROOK

Square Footages:

First Floor	849 sft
Second Floor	1239 sft
Total Living	2088 sft
Garage (2 Bays)	507 sft

THE BROOK  
3 bed, 2.5 bath



Robin Gates  
Residential Architect  
208.890.0218